



Actual topographic survey will be needed to determine actual relationship to property lines and existing buildings; variances will be required due to setbacks, use group, etc.

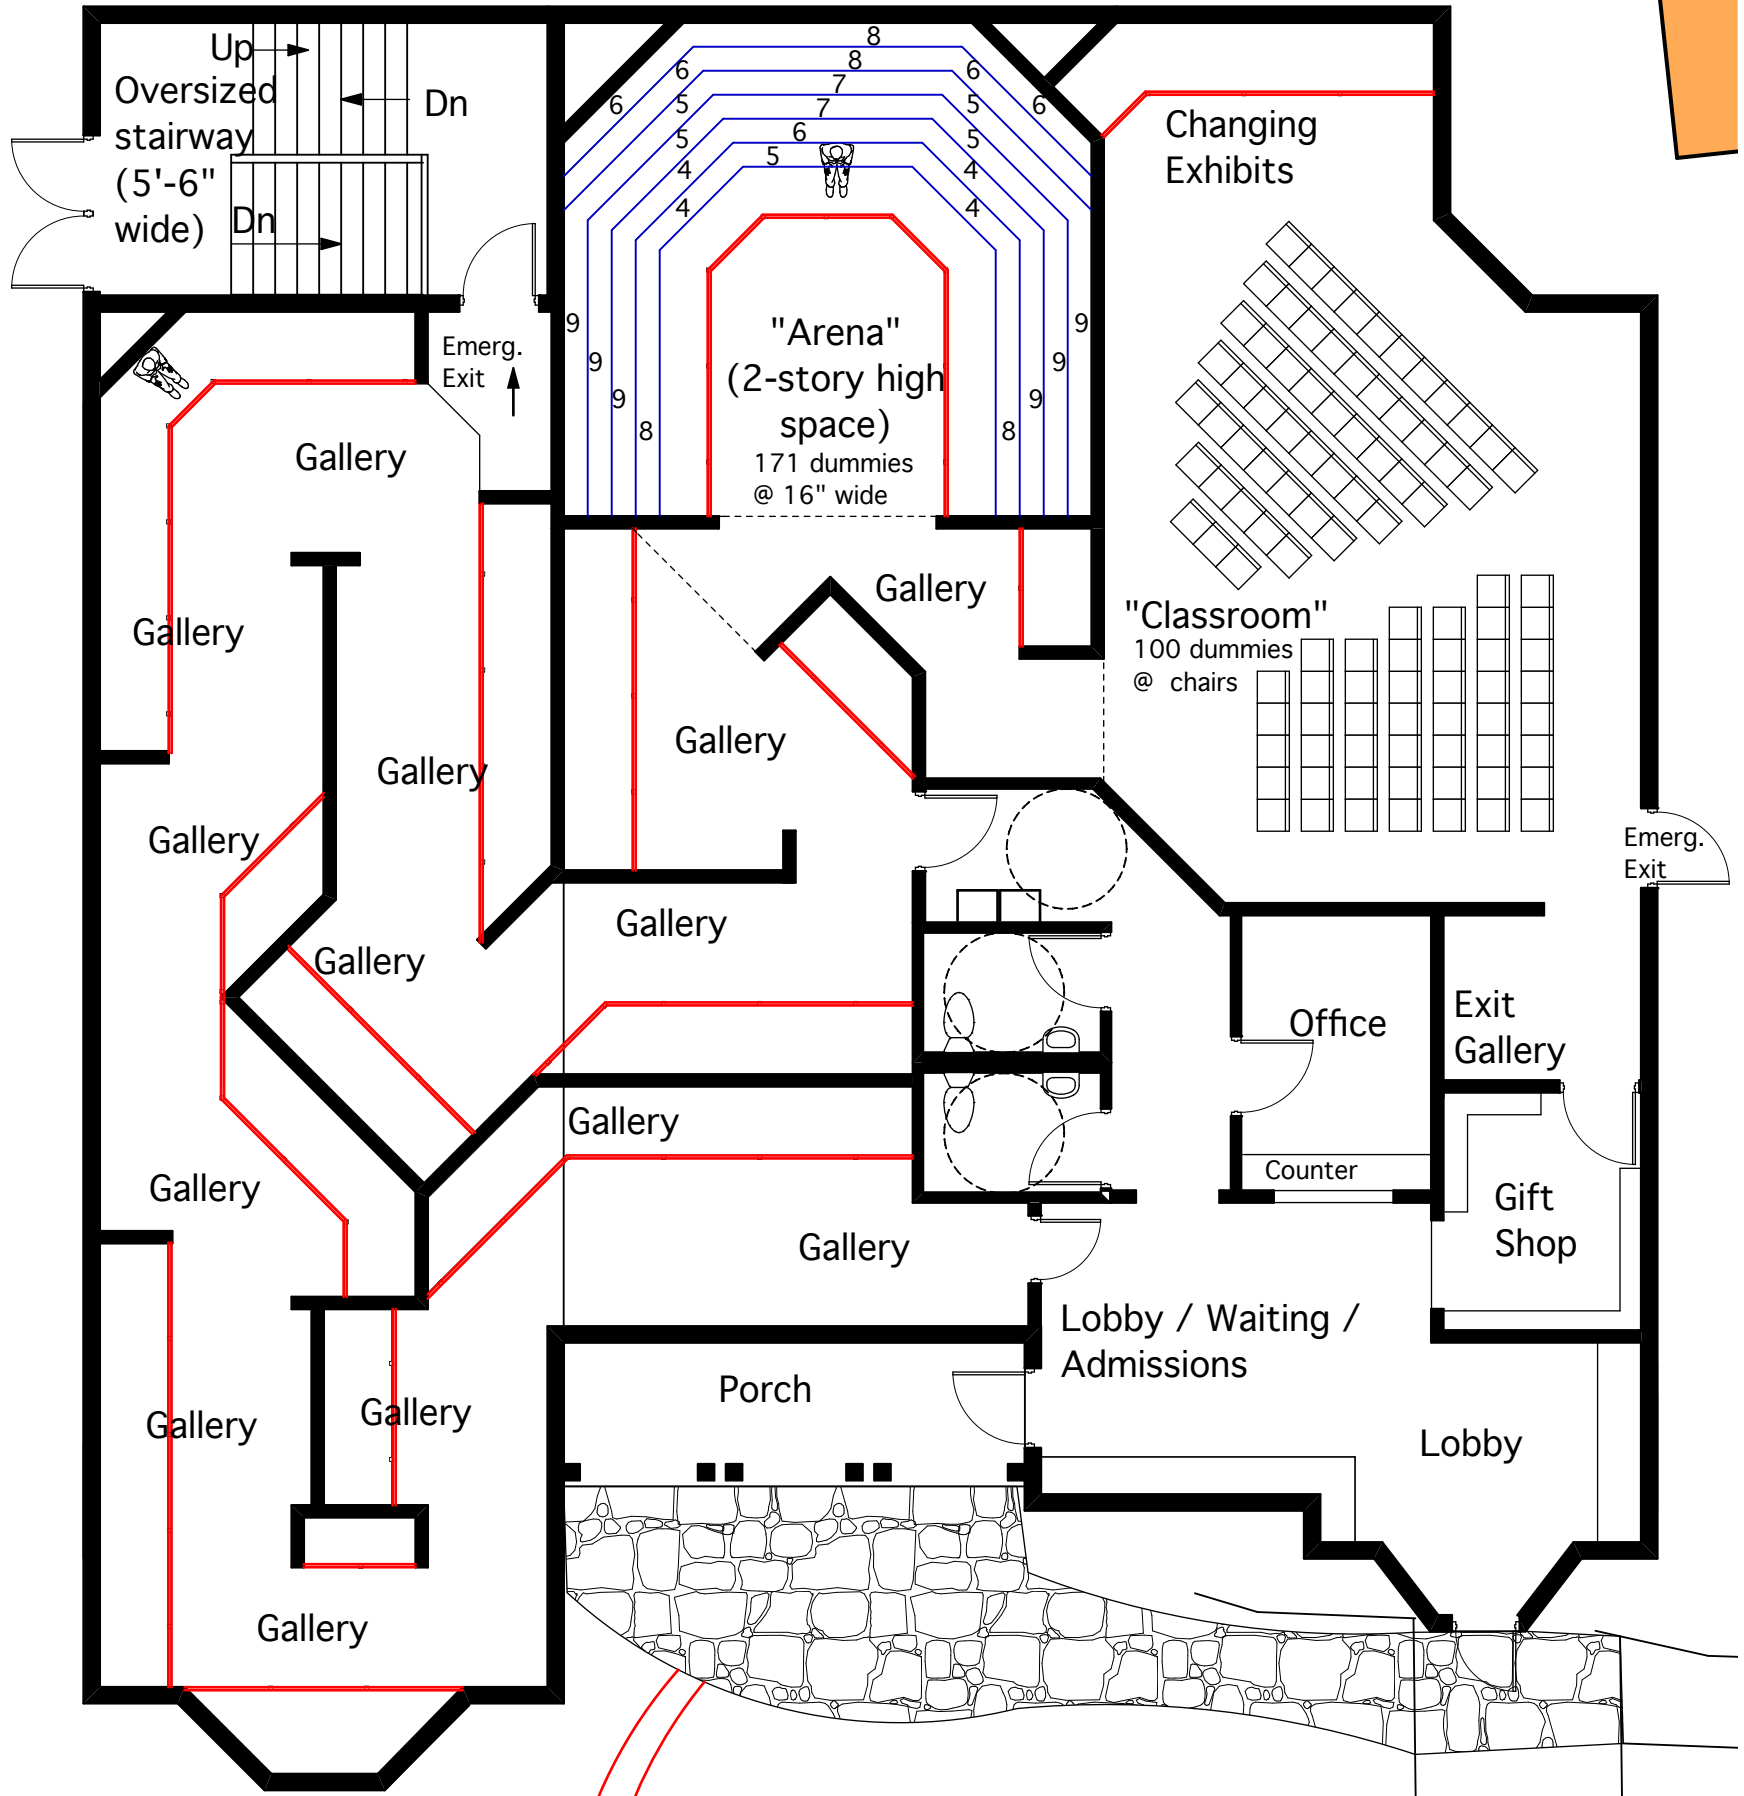

Use Group "A-3"
 Museum;
 Construction type 5B,
 6000 S.F. max.; current
 plan ±4,116 S.F.

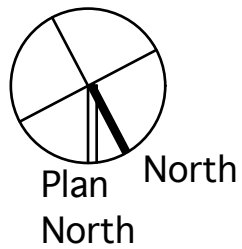

REH&A
 ARCHITECTS

Vent Haven Museum Revised Plan Study, 1/19/15

